


TRACING WIRE RECEPTACLE.
 INSTALL TO BREAK FLANGE BOLT ON
 HYDRANT. CONNECT WIRE AS SHOWN
 IN TRACER WIRE DETAIL.

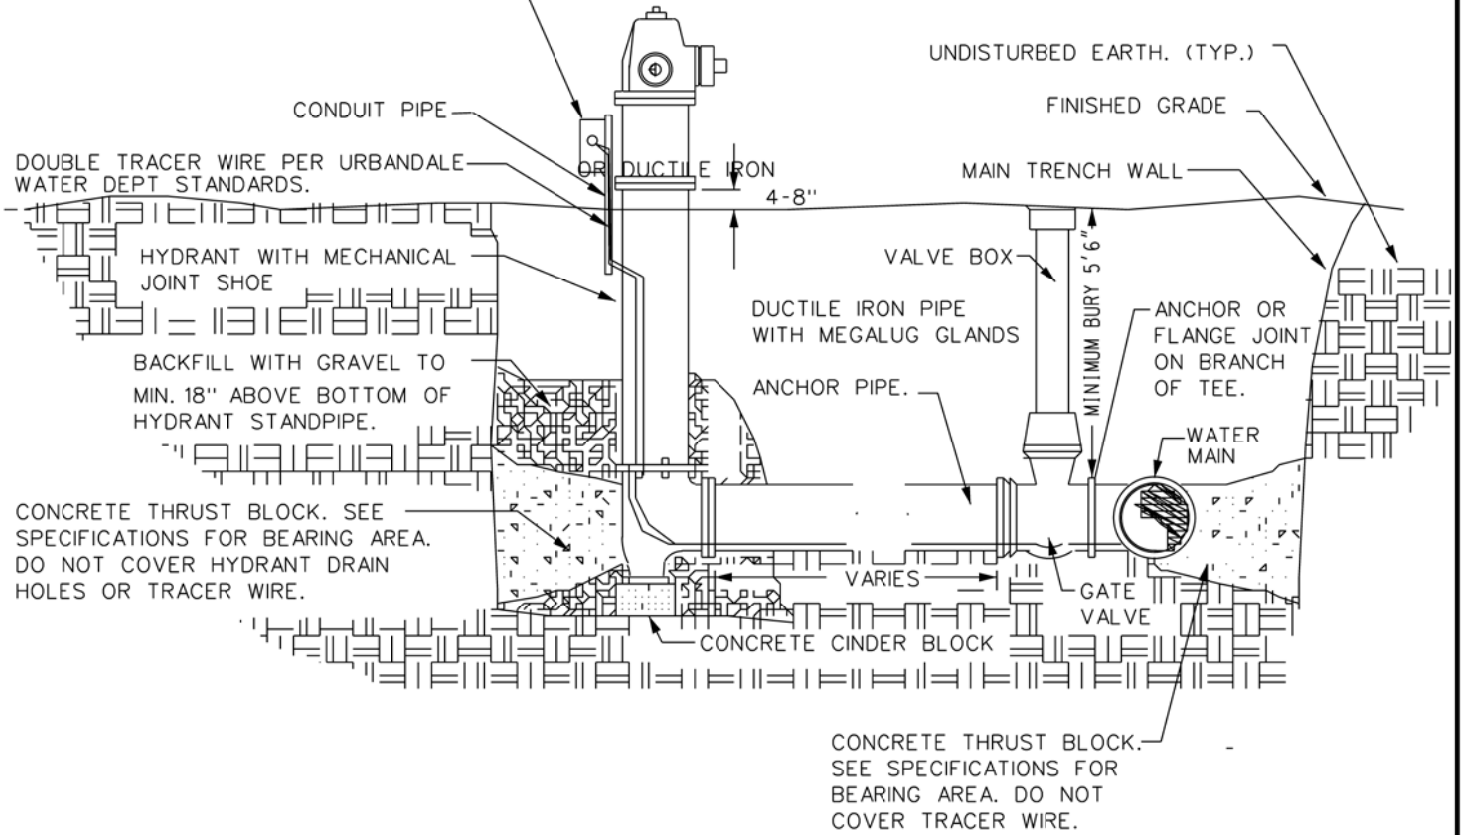

Note: _____
 IRON PIPE, VALVE, FITTINGS AND HYDRANT
 (BURIED PORTION) TO BE WRAPPED WITH
 POLYETHYLENE ENCASEMENT MATERIAL PER
 URBANDALE WATER DEPARTMENT.

| | | |
|-------------------|----------------------------|------------------------|
| SCALE: NONE | URBANDALE WATER UTILITY | FIRE HYDRANT DETAIL |
| | | |
| | | |
| DATE: 07 -01-2013 | | |