


PLAN

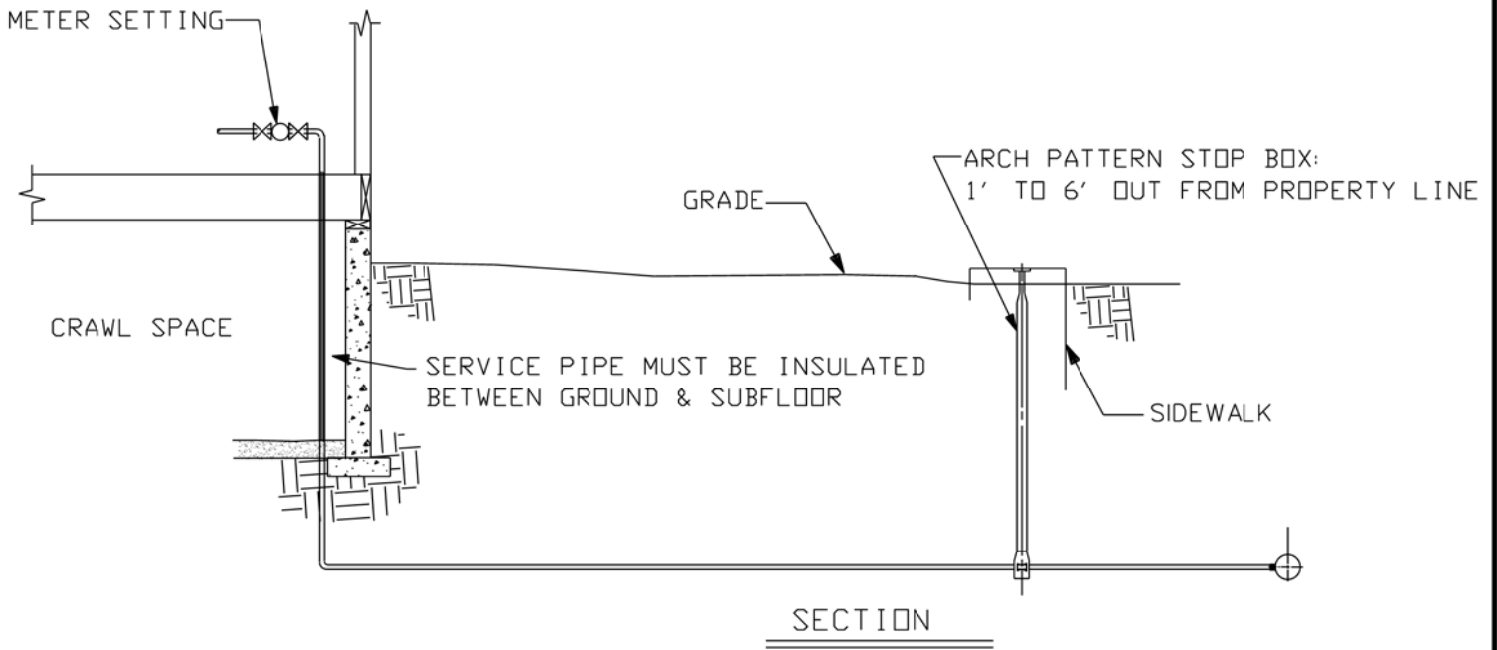

SCALE: NONE

URBANDALE WATER
UTILITY

1ST FLOOR SETTING
WITH CRAWL
SPACE BELOW

DATE: 07-01-2013